

LEGENDA


- Limita de proprietate
- ▨ Invelitoare ceramica
- ▤ Pavaj

Indici caracteristici

Suprafata teren = 800 mp
 Ac propusa = 205 mp
 Acd propusa = 615 mp
 P.O.T. propus = 25,6 %
 C.U.T. propus = 0,77

Legenda organizare de santier:

- 1 - CABINA PAZA SANTIER
- 2 - CONTAINER VESTIAR + BIROURI
- 3 - CONTAINER SPALATOR + WC
- 4 - IMPREJMUIRE
- 5 - BANC DE LUCRU, SPATIU DEPOZITARE MATERIALE

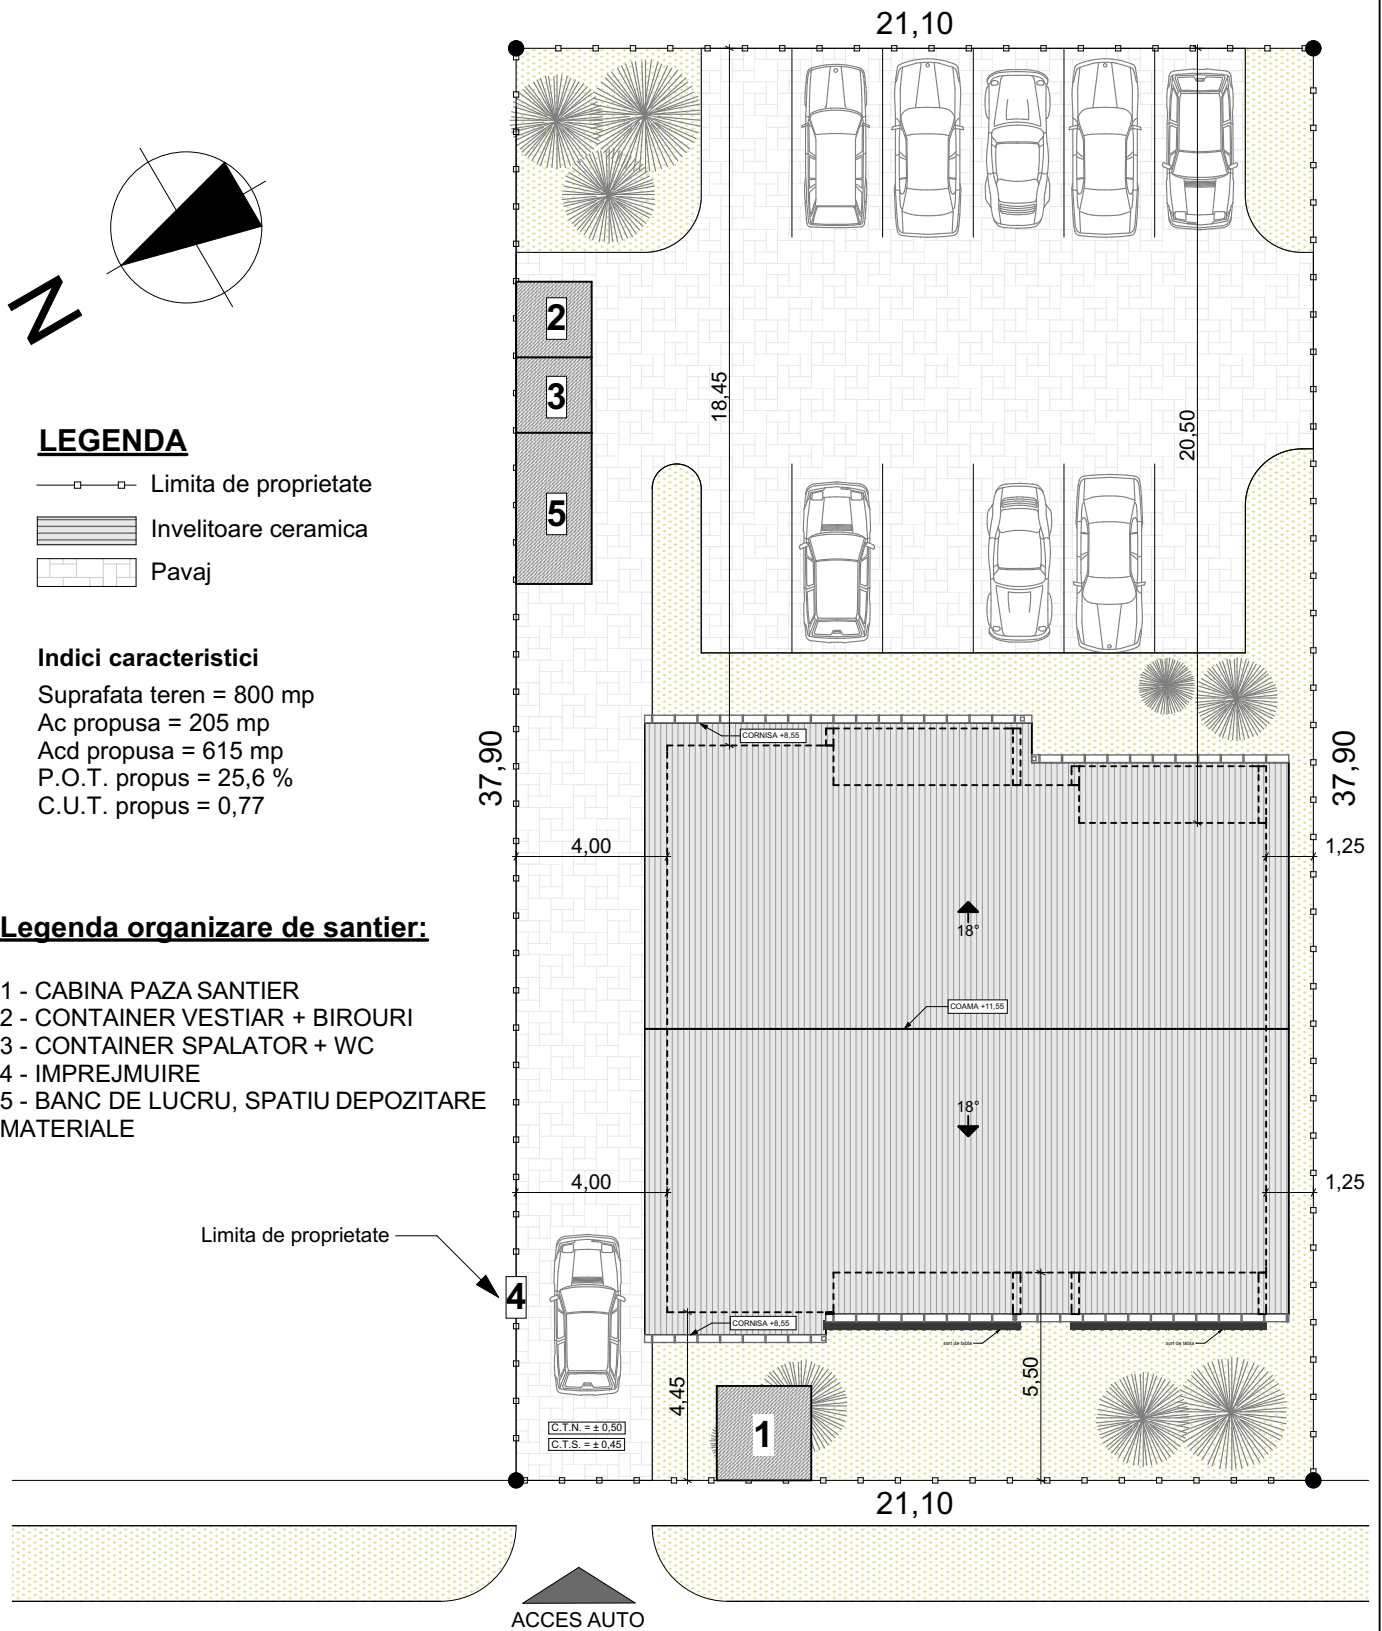

str. Calea Timisoarei

Expert				
Verificator				
	Nume	Semnatura	Cerinta	Referat / Expertiza Nr. / Data
Proiectant : <i>Proiectant de specialitate arhitectura si rezistenta</i> KF concept SC "KF CONCEPT" SRL Str. Snagov nr.2A, Timisoara, tel/fax 0356 108126				Denumire proiect: IMOBIL P+1E+M CU 9 APARTAMENTE SI IMPREJMUIRE Beneficiar : SC "AVCOZ EDIL" SRL Amplasament: com.Giroc, str. Timisoarei, jud.Timis Nr.Top.: 411133 din CF.nr.: 411133
Sef proiect	arh. Cristina Babescu		Scara 1:50	Faza D.T.A.C.
Proiectat	arh. Cristina Babescu		Data: Dembrie 2013	PLAN DE SITUATIE D.T.O.E.
Desenat	teh. Riscuta Caius Daniel			