
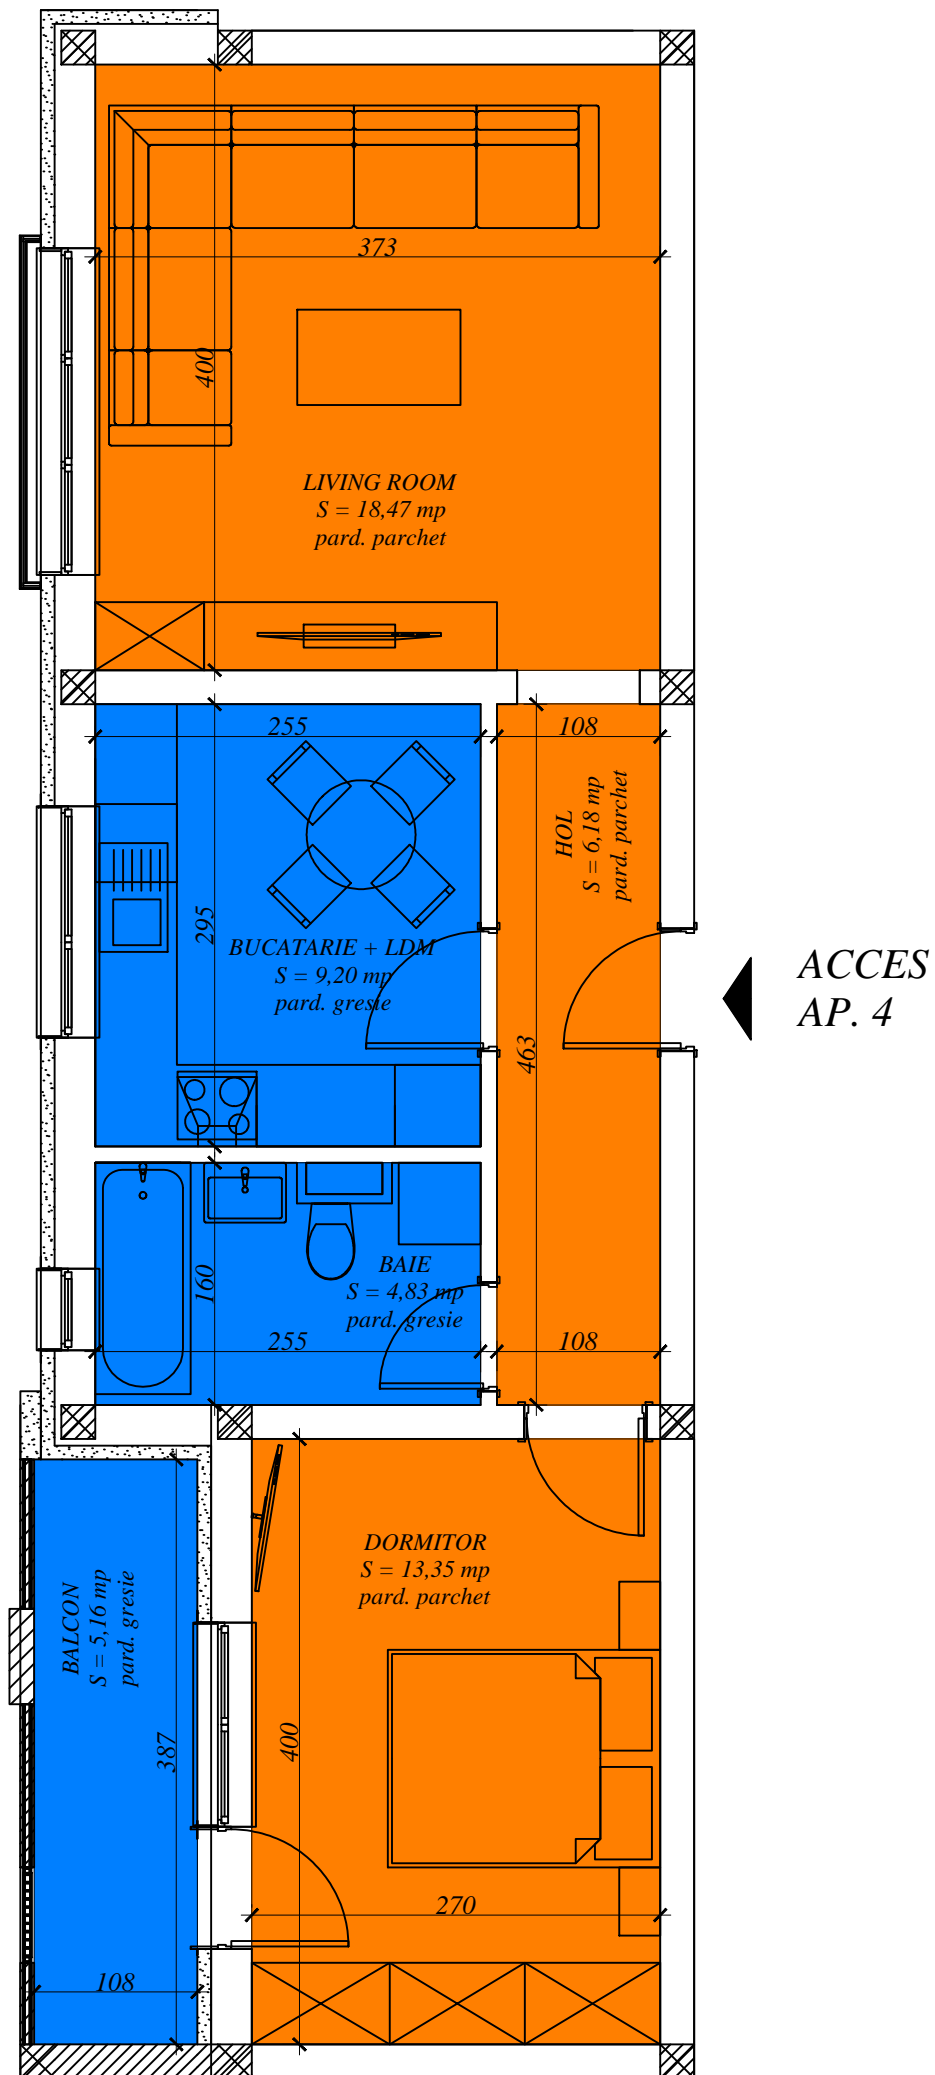


Plan etaj I

Ap. 4

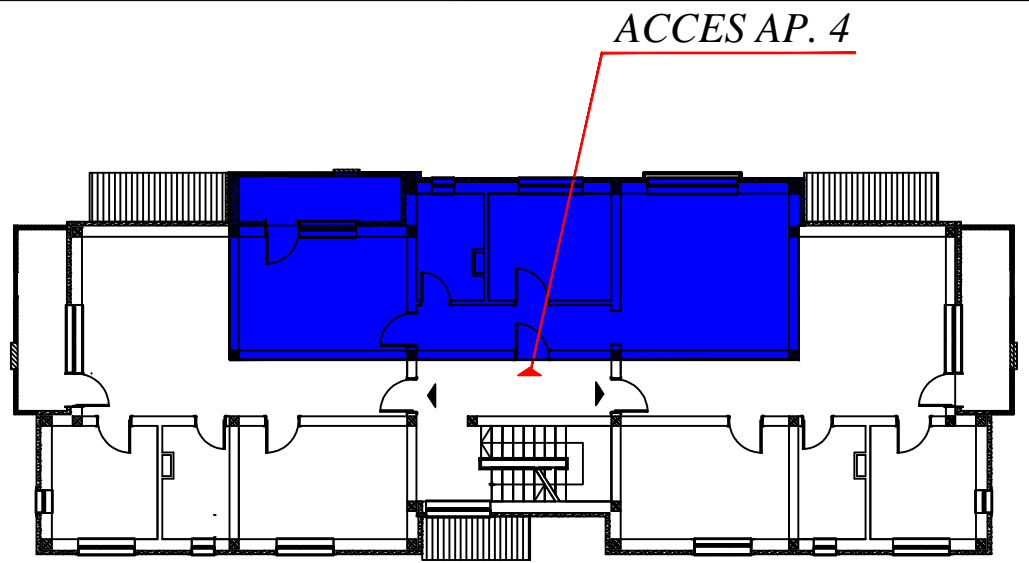

Plan AP. 4, scara 1:50

Sconstruit Ap. 4 = 54,43 mp

Sbalcon Ap. 4 = 5,16 mp

Sutil Ap. 4 = 52,03 mp

Sutil + Sbalcon Ap. 4 = 57,19 mp