
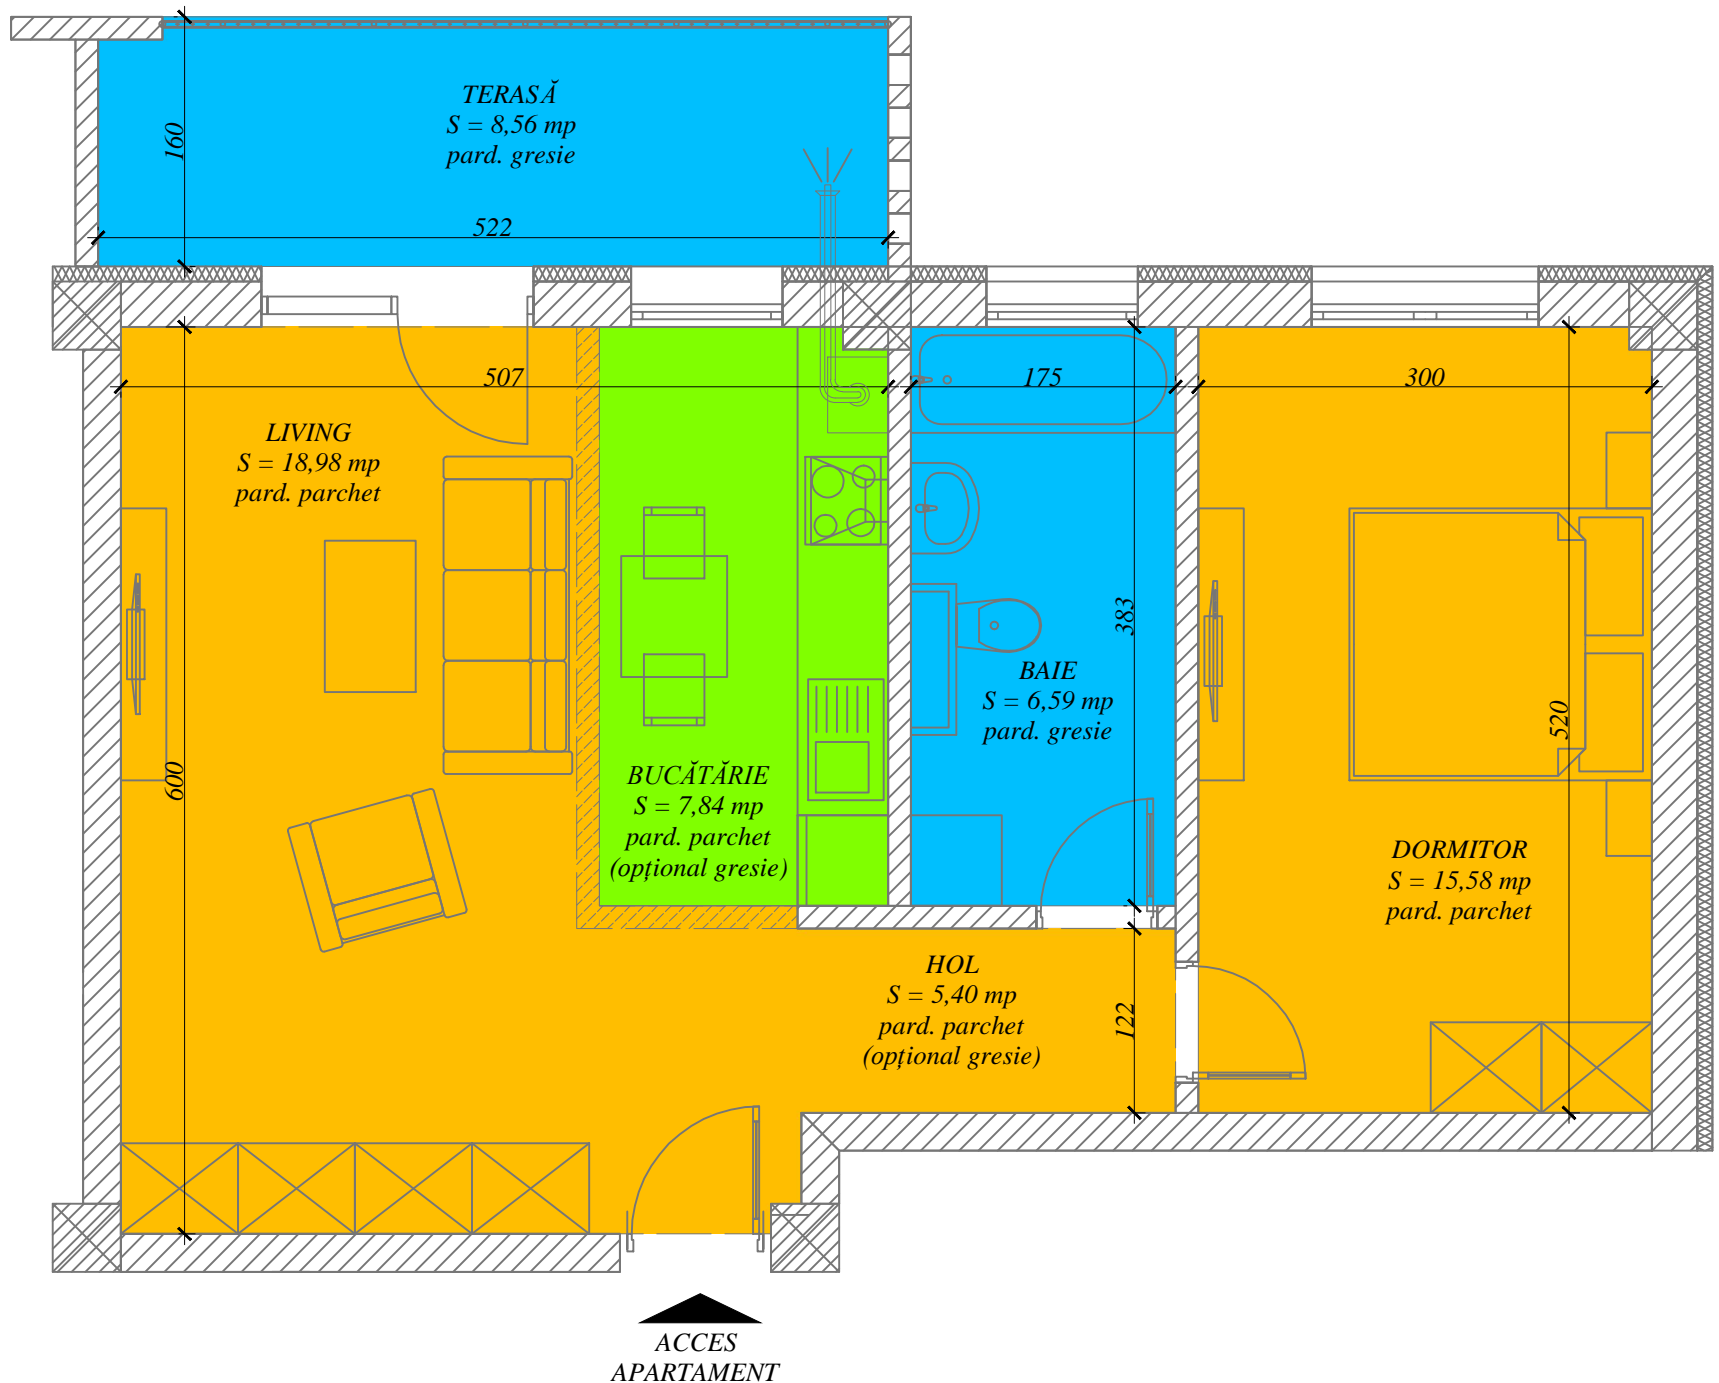


Plan etaj II

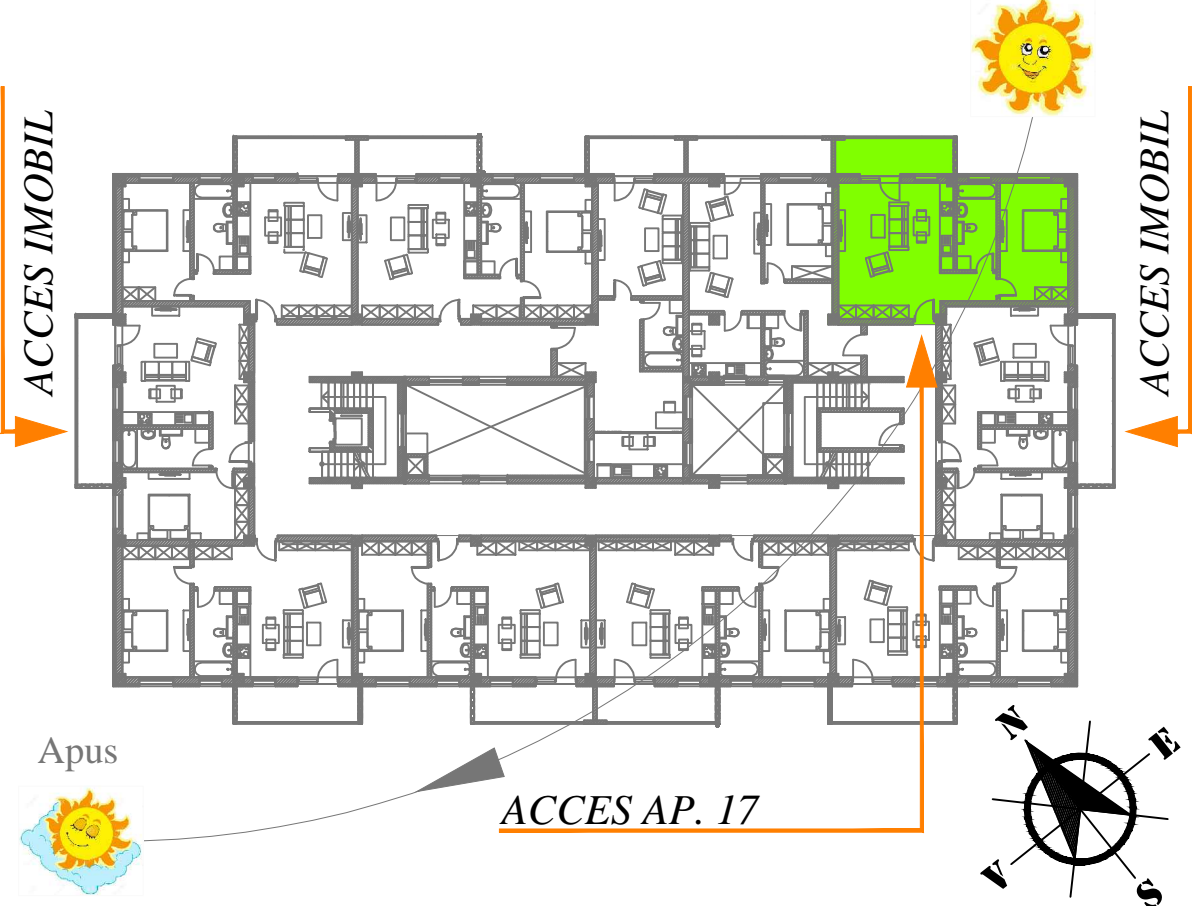

Plan AP. 17 imobil ELIZA 1, scara 1:50

Sconstruit Ap. 17 = 65,56 mp

Sbalcon Ap. 17 = 8,56 mp

Sutil Ap. 17 = 54,39 mp

Sutil + Sbalcon Ap. 17 = 62,95 mp