
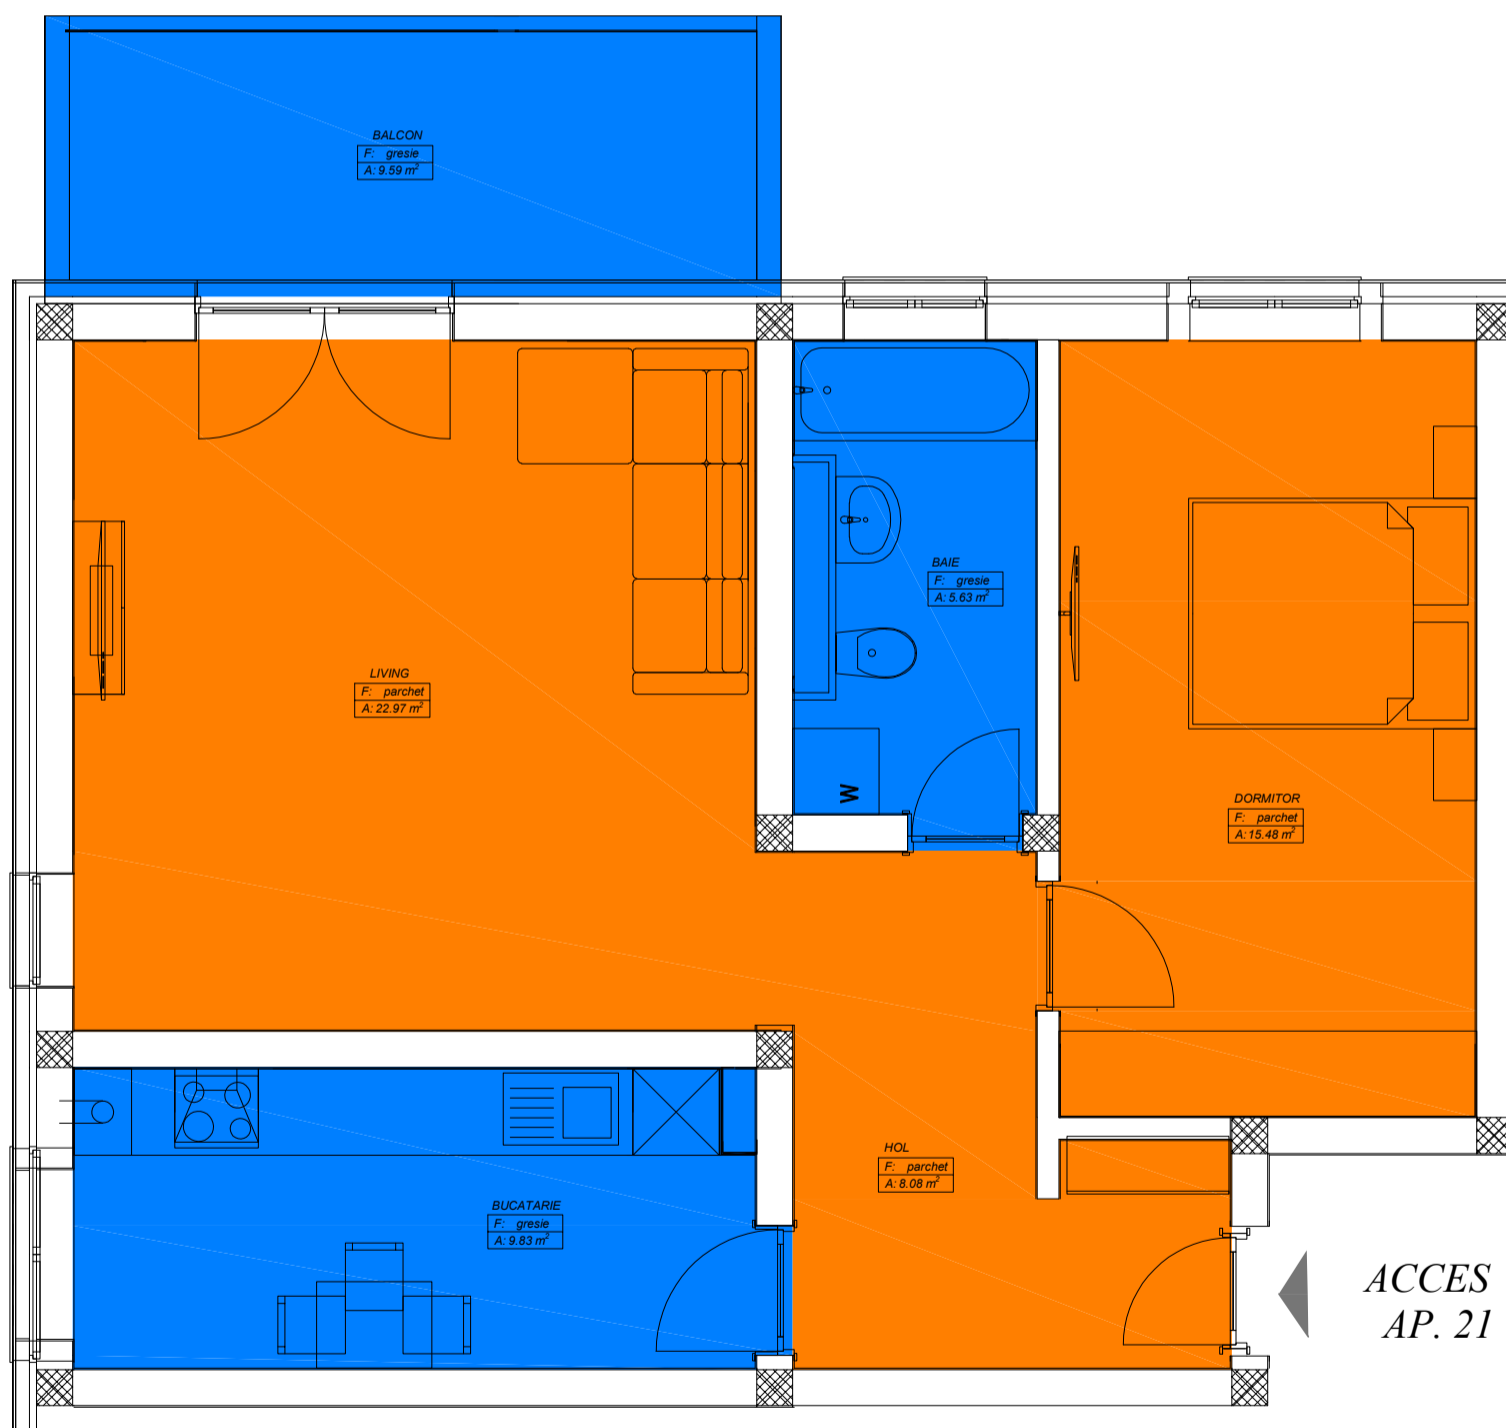


IMOBIL SALIA 2

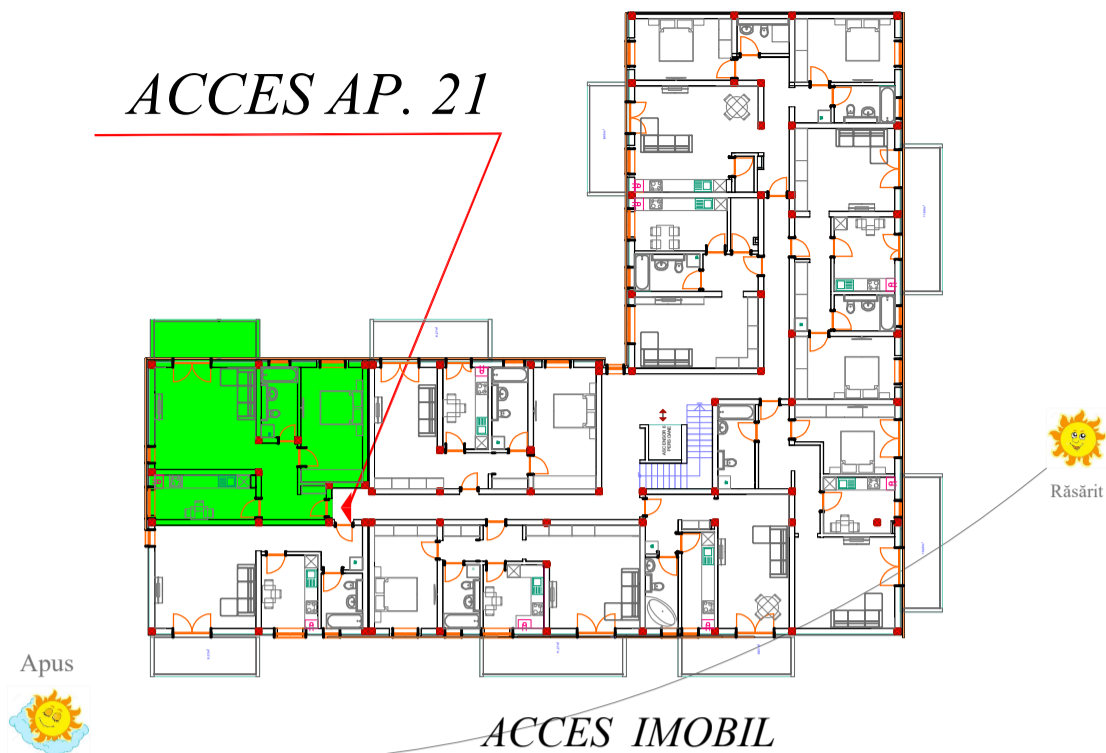

Plan AP. 21, scara 1:50

Sconstruit Ap. 21 = 76.06 mp

Sbalcon Ap. 21 = 9.59 mp

Sutil Ap. 21 = 61.99 mp

Sutil + Sbalcon Ap. 21 = 71.58 mp