



IMOBIL SALIA 2

ACCES AP. 23

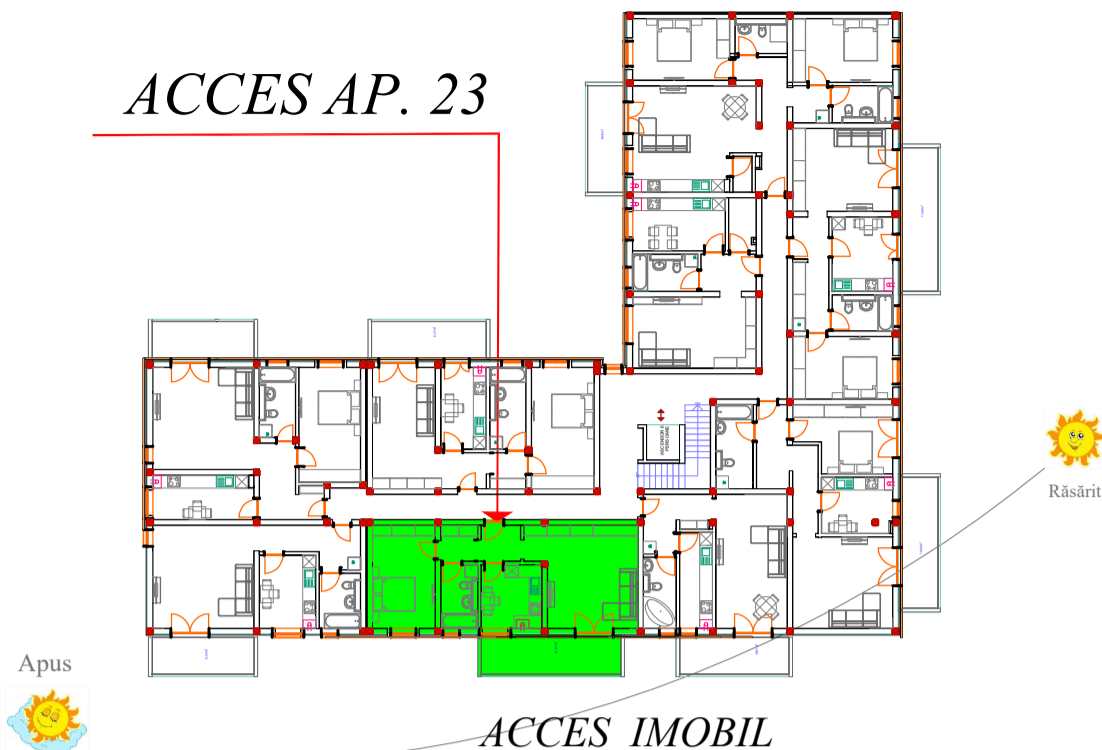

ACCES IMOBIL

ACCES AP. 23

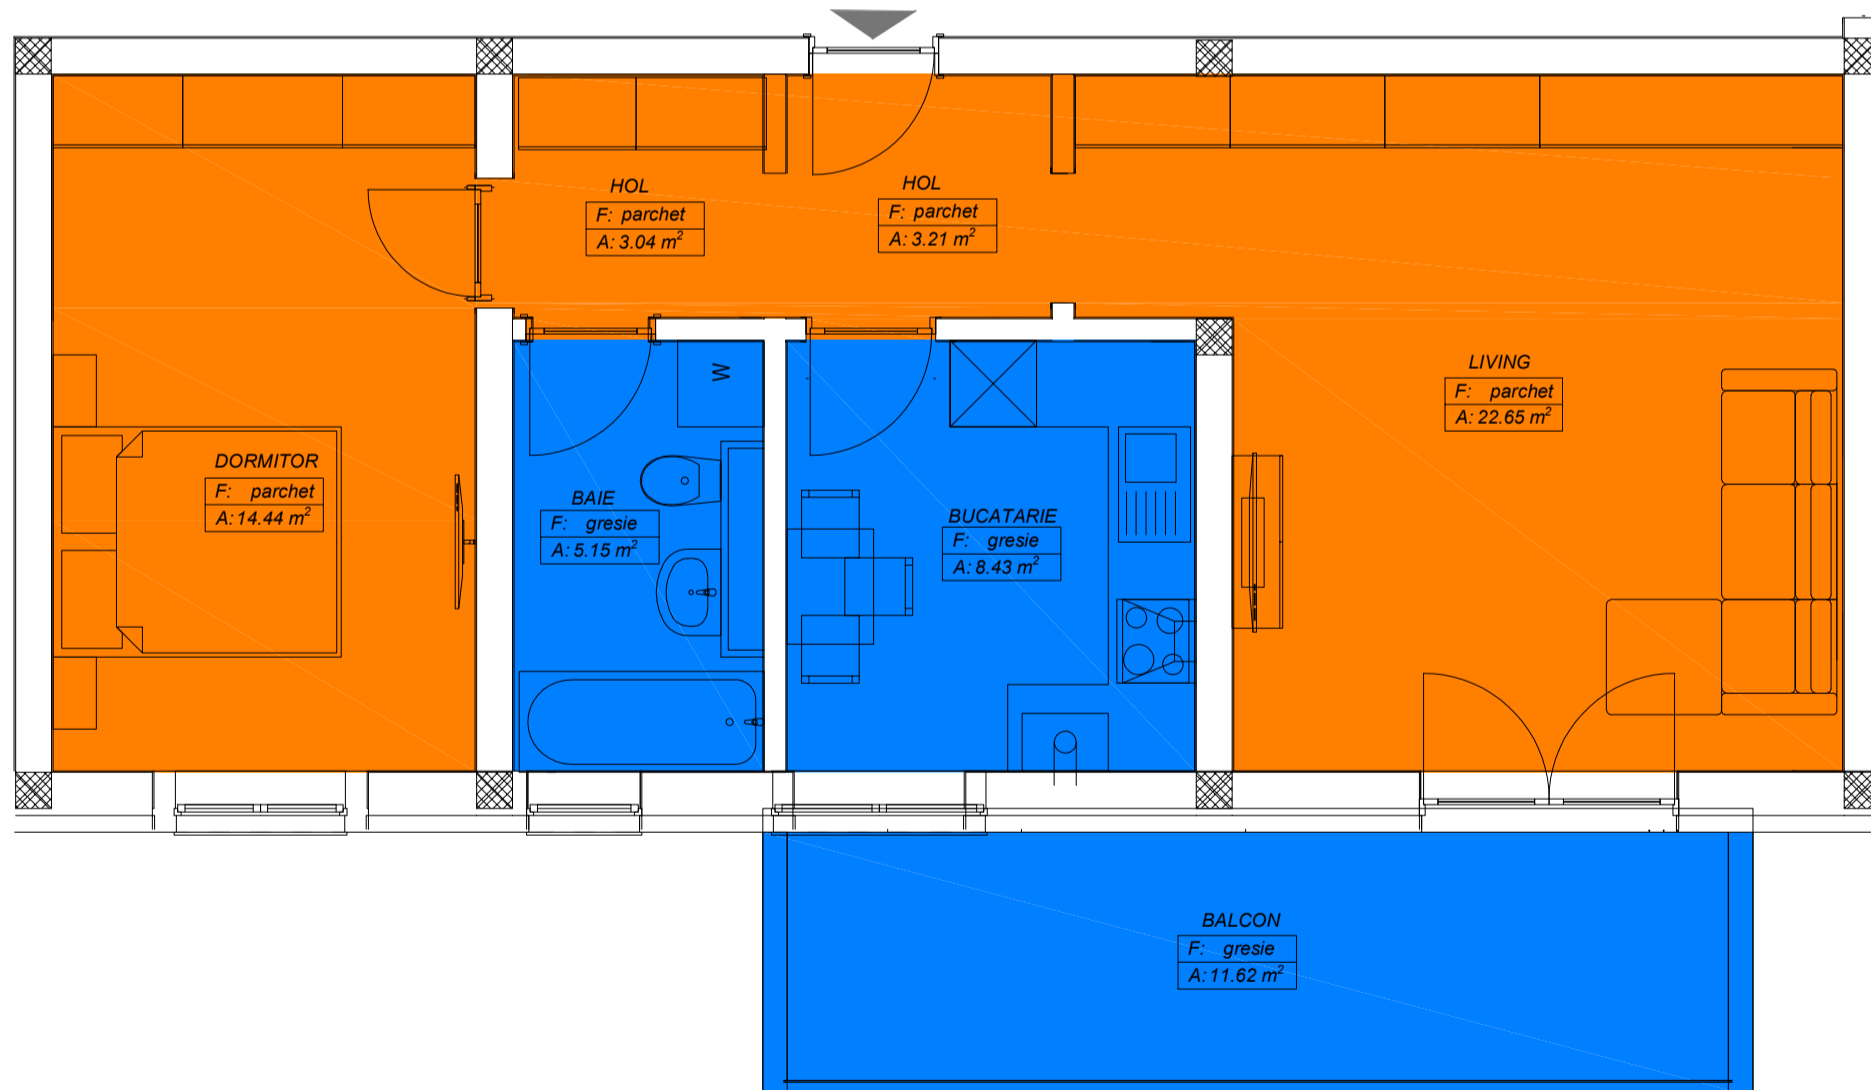

Plan AP. 23, scara 1:50

Sconstruit Ap. 23 = 70.45 mp

Sbalcon Ap. 23 = 11.62 mp

Sutil Ap. 23 = 56.92 mp

Sutil + Sbalcon Ap. 23 = 68.54 mp