


Plan parter SAD 1

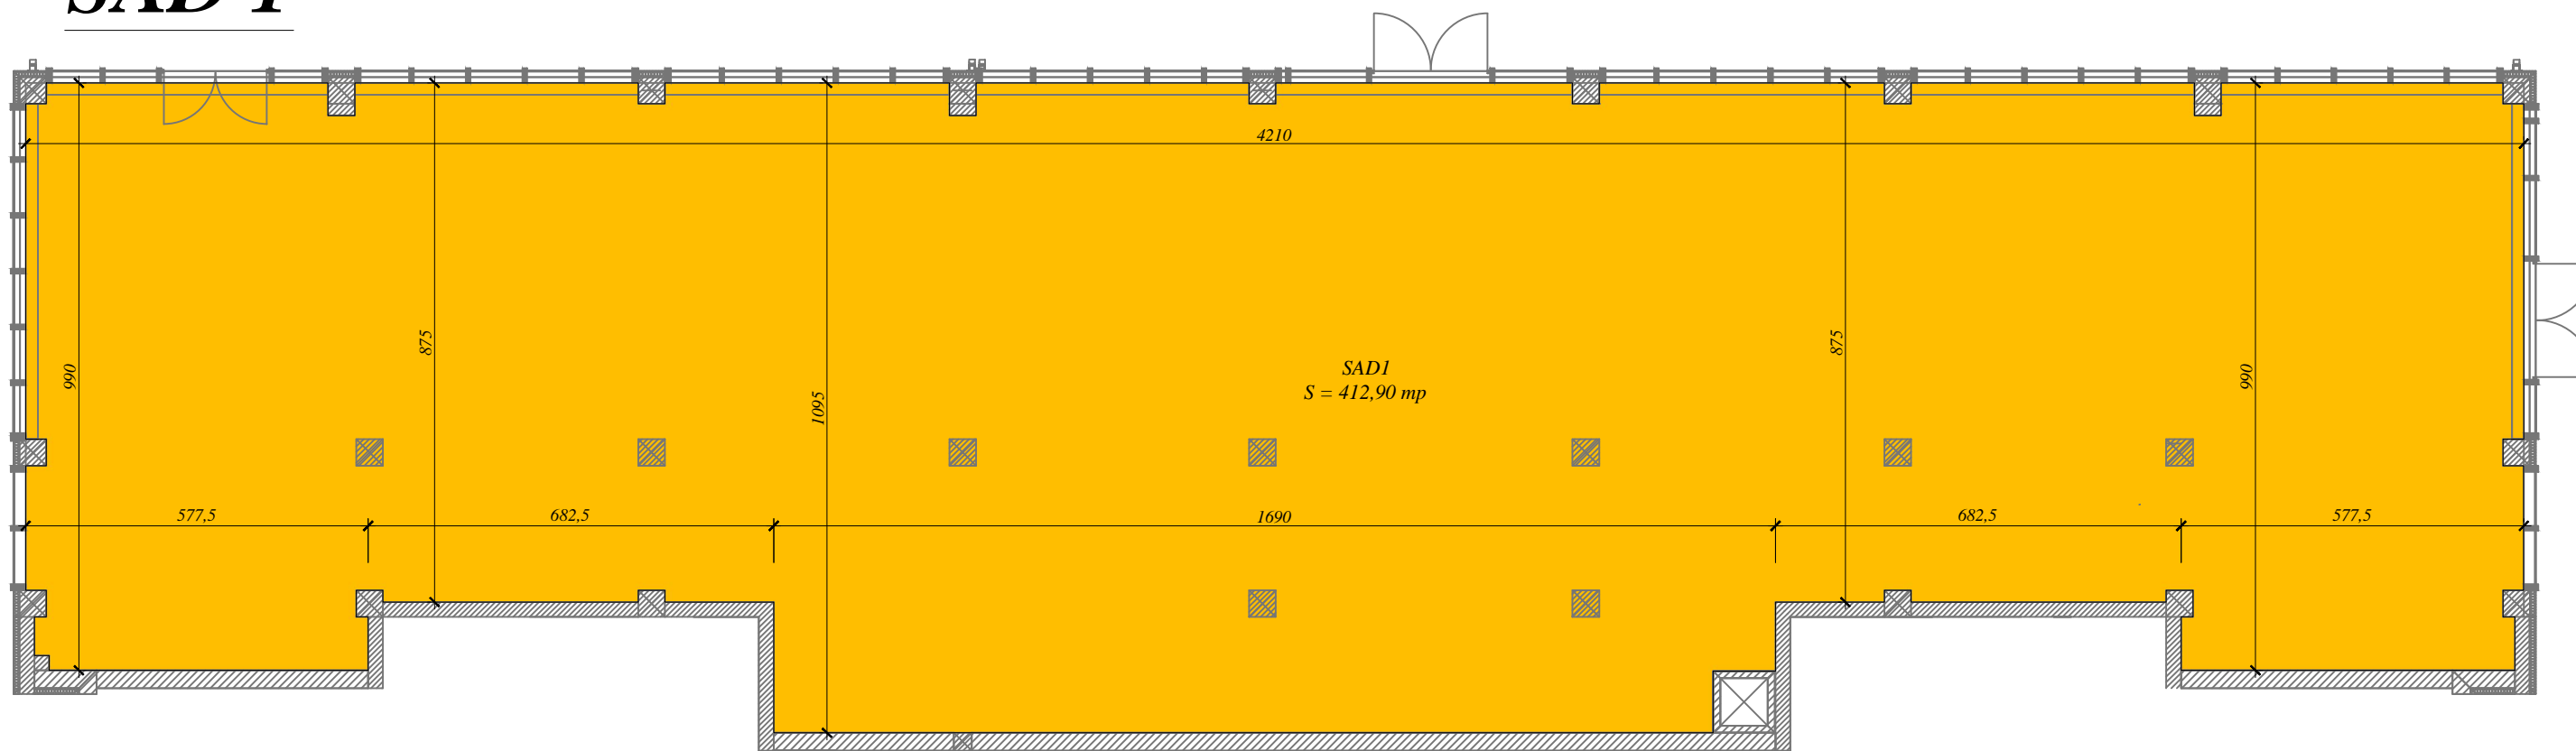

Plan SAD 1 imobil ELIZA 1, scara 1:100

Sconstruit SAD 1 = 445,25 mp

Sutil SAD 1 = 412,90 mp